




+3902320623388

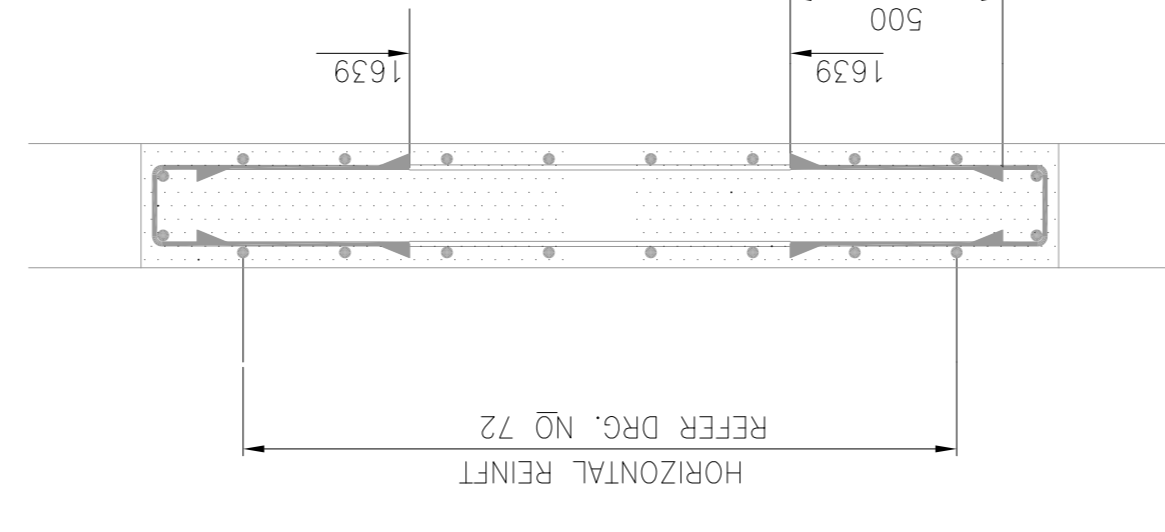

+3902320623388

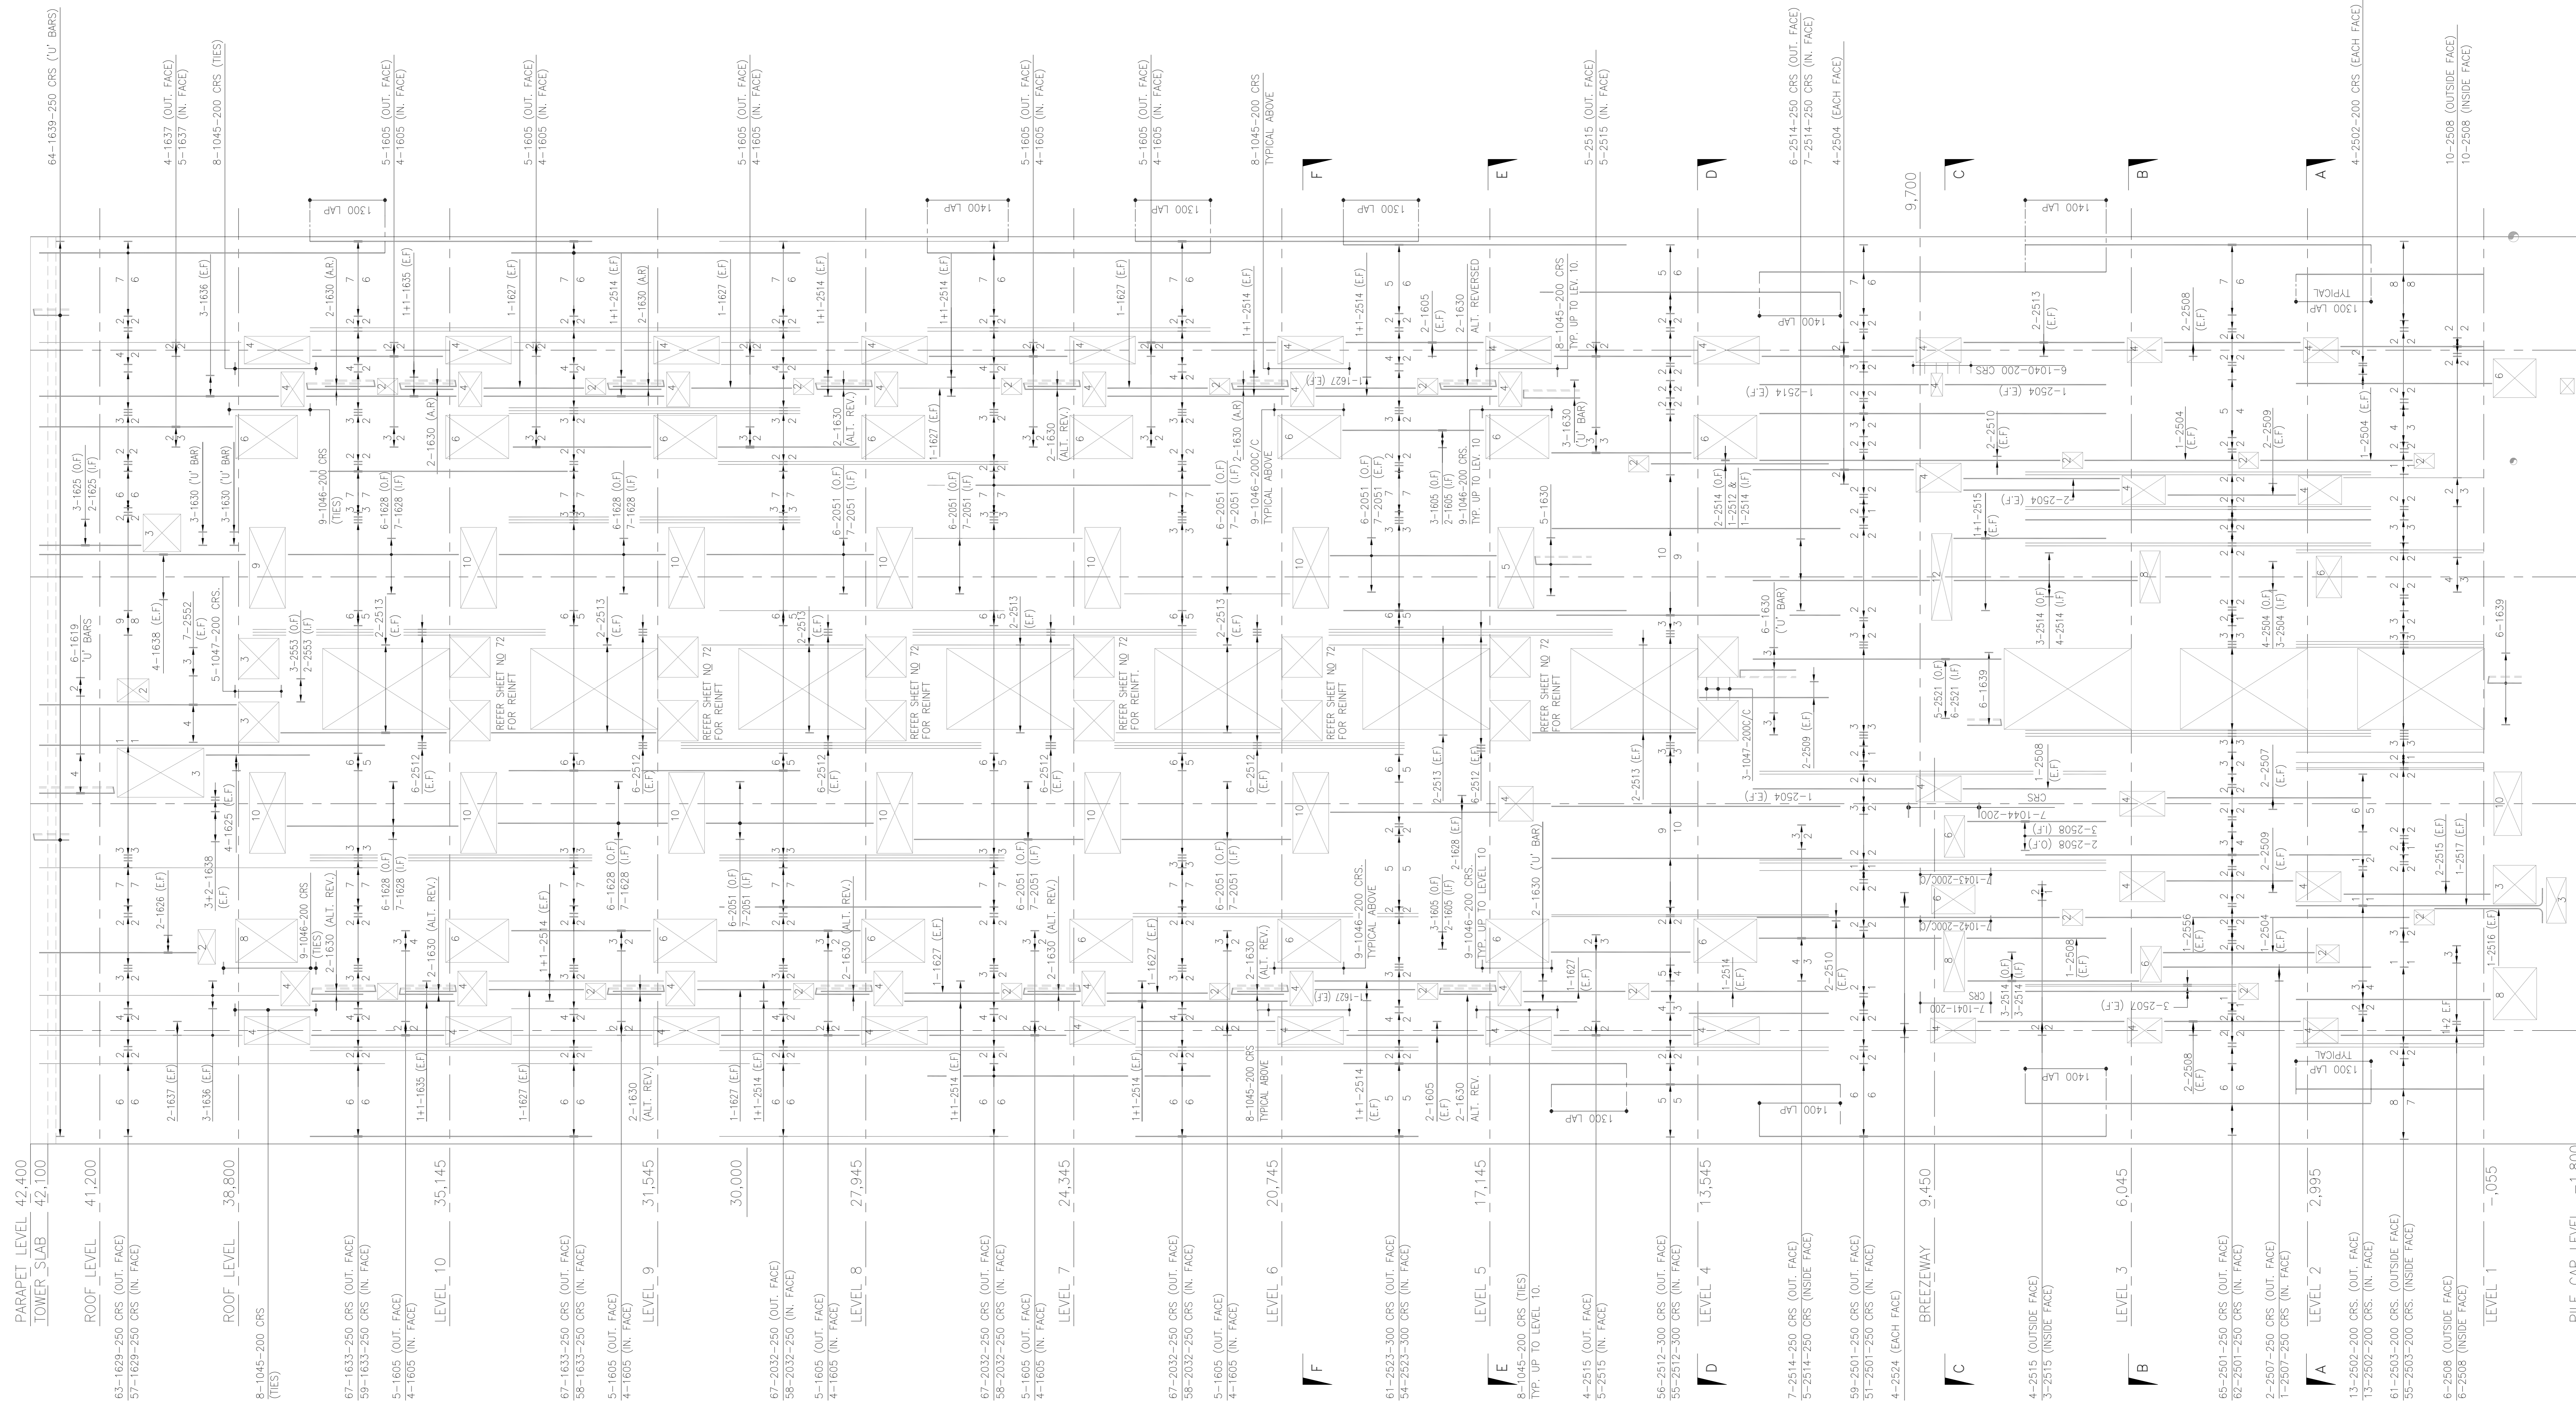

TYPICAL DETAIL ABOVE AND BELOW OPENINGS

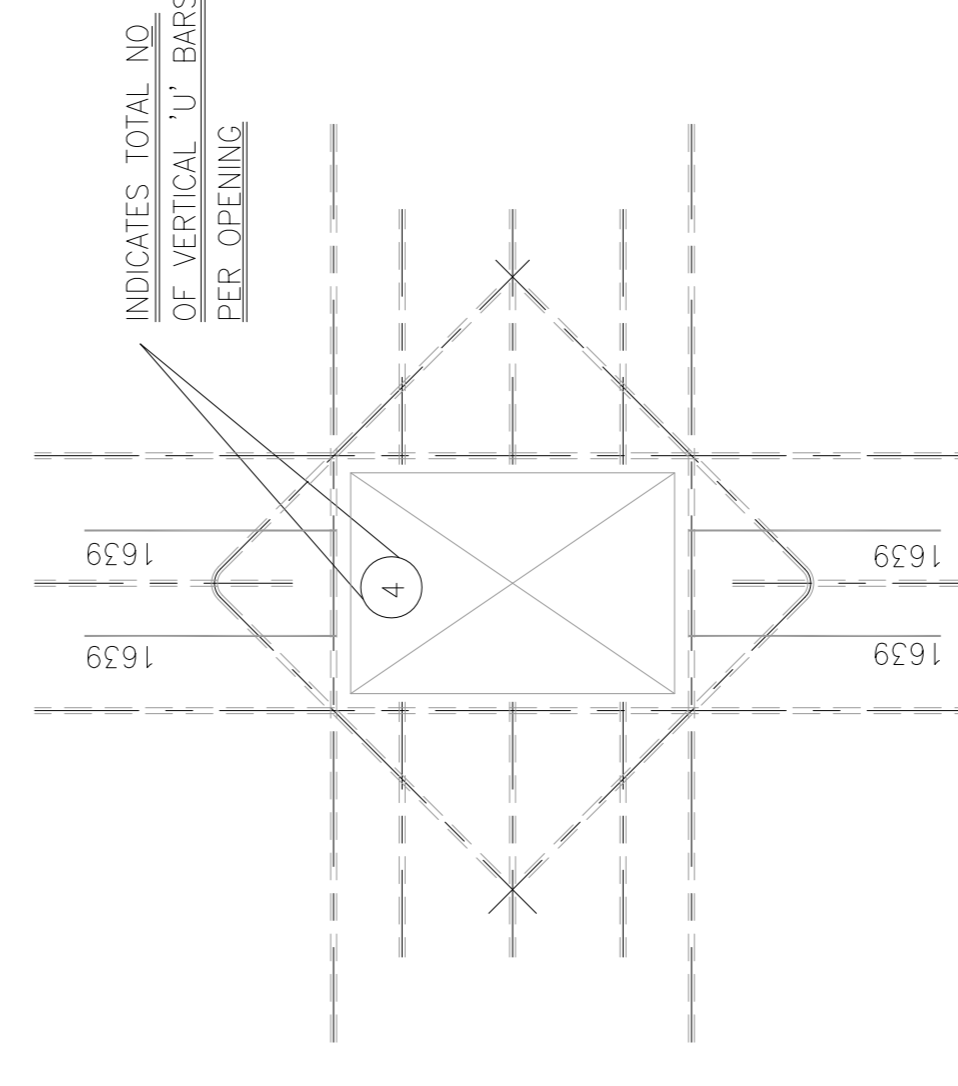

TYPICAL DETAIL AROUND OPENINGS